


**Note:**  
Non Combustable zones require the use of non combustable framing and linings.

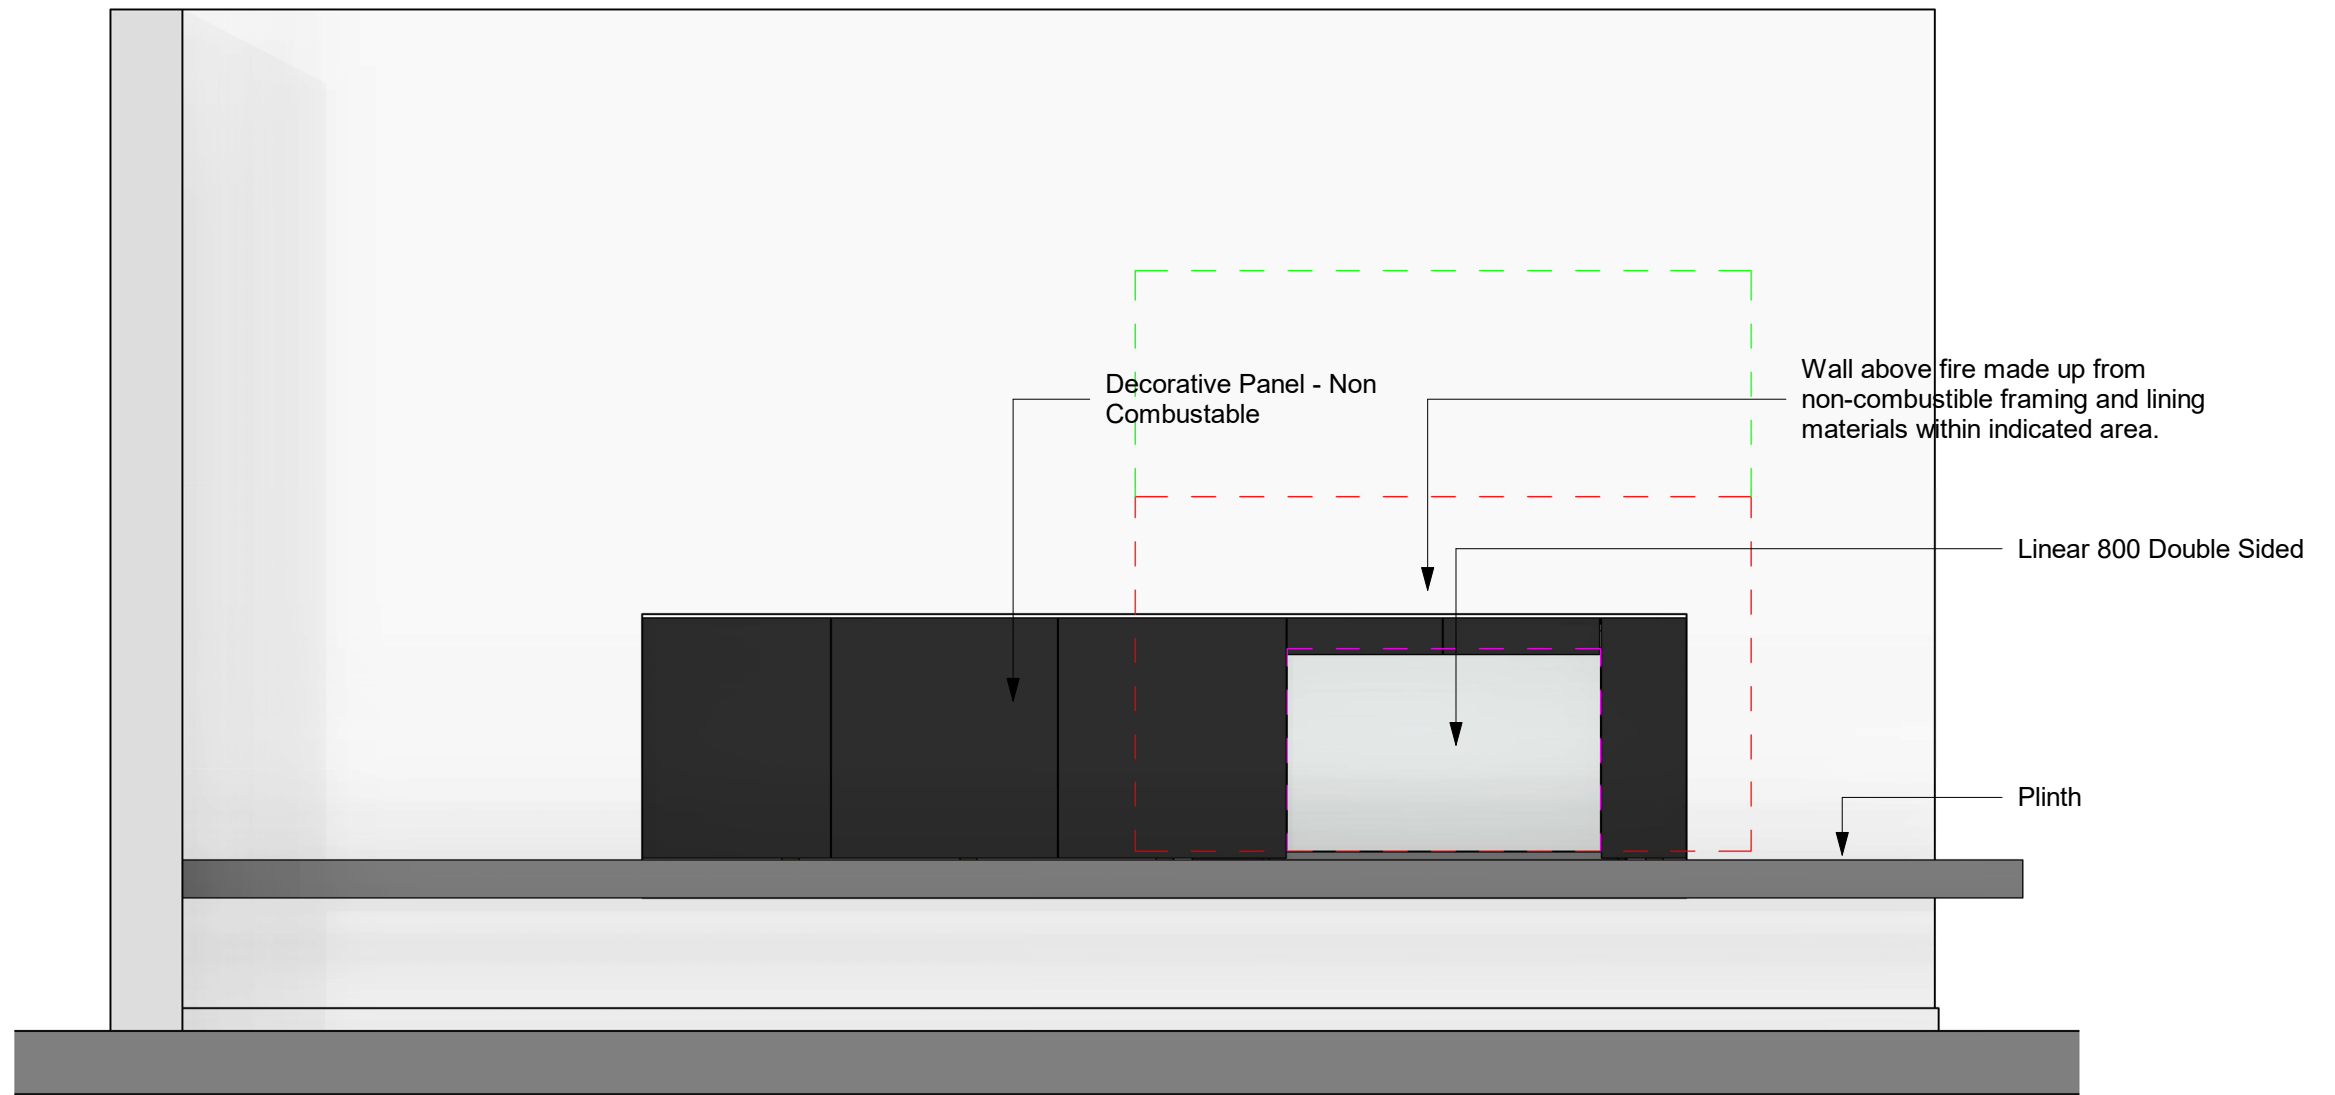

Elevation Front  
1 : 20

Original Sheet Size A3 Note that designs illustrated are indicative examples only and will require specific design.

© 2019 Rinnai New Zealand Ltd. Rinnai is constantly improving its products, and as such, all information and specifications are subject to change or variation without notice.



**Linear Fire 800 - Double Sided**  
Front Elevation  
Front elevation from one side

0800 746 624  
Family: linear0800\_ds  
Type: Linear  
Scale: 1 : 20  
July 2019

Sheet: rinnai\_linear0800\_ds\_020