


Note:

- Total flue length can be 7.5m
- Flue terminal must terminate horizontally 300mm above ground level
- Allow 2° continuous fall from the heater connection to the wall terminal
- Flue can run along the left or right hand side

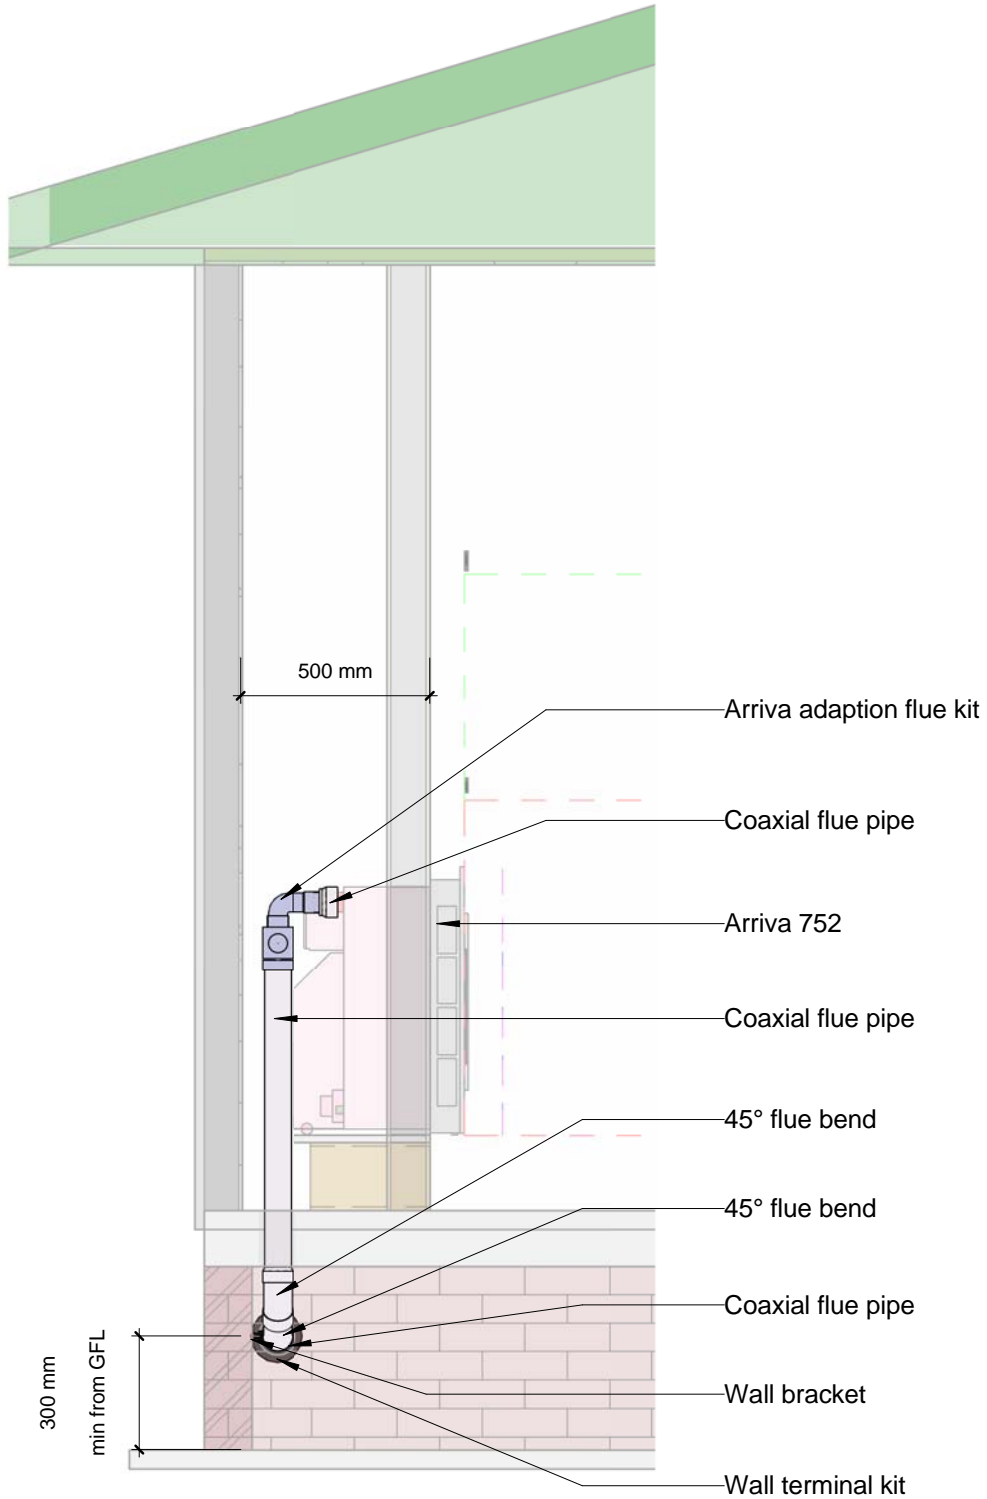

Section Across