


Note:

- The flue cowl should have a 500mm clearance from any point of the building
- Total flue length can be 7.5m
- 2° fall back to heater

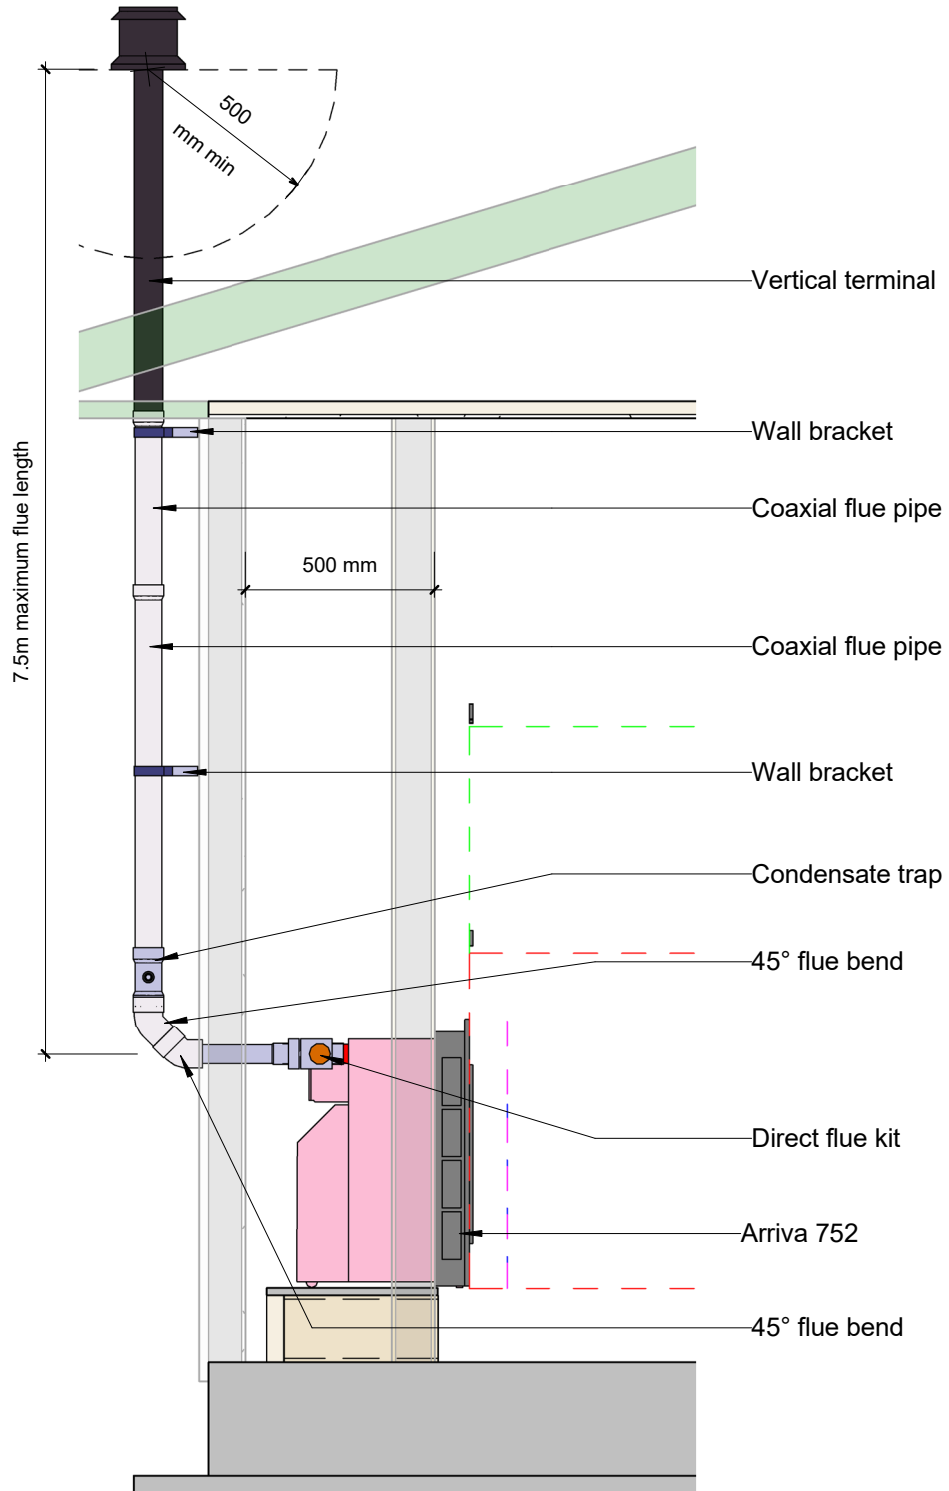

Section Across